


1:250



North Arrow

 


This drawing and the information contained is the property of Island Survey Systems Ltd and is not to be copied or published without their written consent

Client: Sample Drawing
 Job: Sample Drawing
 Island Survey Systems Ltd
 IOW
 Drawing Title: Sample_DRAWING

ISLAND SURVEY SYSTEMS Ltd
 Suncoast, Popeswood Lane, Ryde, IOW, PO33 3JJ Tel: 0795661098
 www.islandsurveysystems.co.uk info@islandsurveys.co.uk

Scale @ A4: 1:250
 Date Drawn: 00/00/0000
 Drawn By: A.J.F.
 Checked By: M.D.F.
 Drawn On: AUTOCAD
 Drawn no.:
 Rev: -

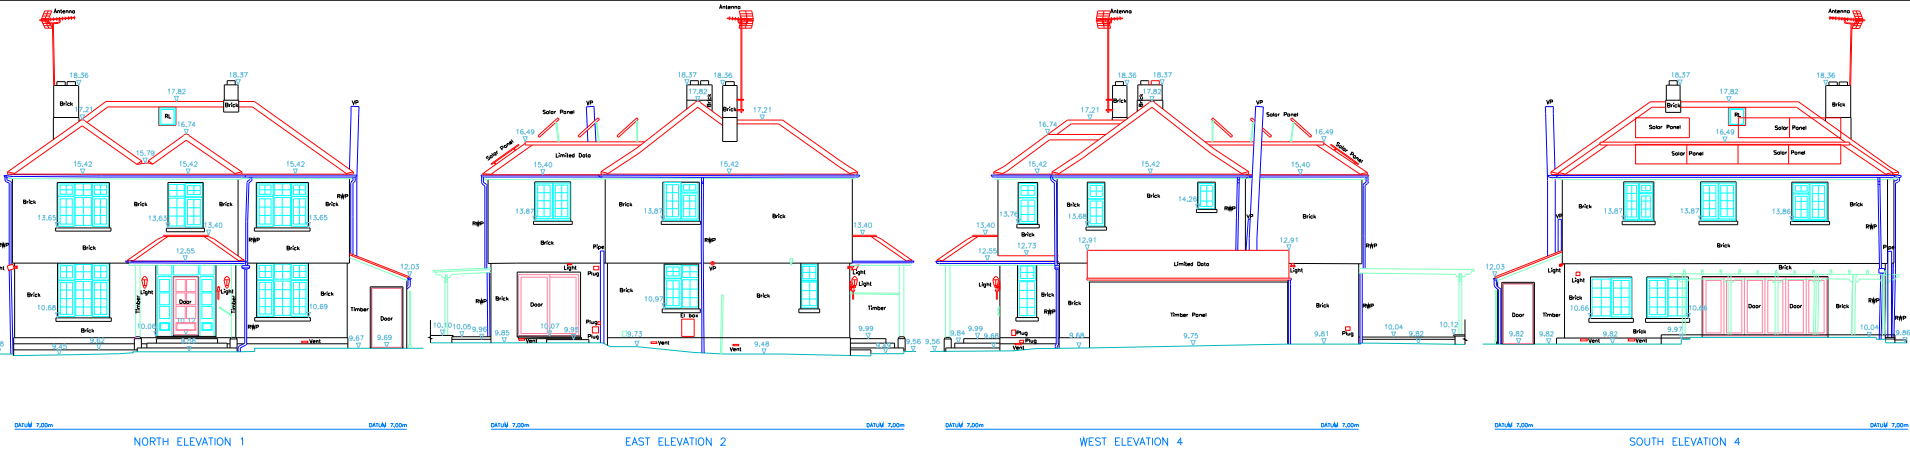

NORTH ELEVATION 1

EAST ELEVATION 2

WEST ELEVATION 4

SOUTH ELEVATION 4