


Elevation 1



Elevation 2

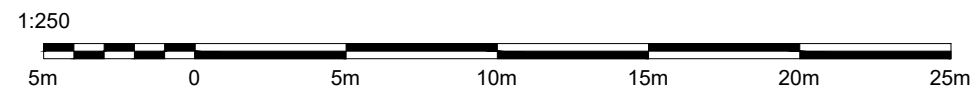

Drawing Key			
⊕	Survey Station	DH	Door Height
+ X	Level	Elec	Electric Box
→	Direction	F-C	Floor to Cill
---	Presumed	IC	Inspection Cover
---	Fenceline	LP	Lamp Post
⊙	Ceiling Height	RAD	Radiator
▽	Elevation Level	RWP	Rain Water Pipe
B	Bollard	SB	Sign Board
BH	Beam Height	VP	Vent Pipe
BSH	Beam Start Height	WV	Water Valve
C-H	Cill to Head	WM	Water Meter
CL	Cover Level		

This drawing and the information contained is the property of Island Survey Systems Ltd and is not to be copied or published without their written consent

Client: EXAMPLE ELEVATION DRAWINGS

Job: N/A

Drawing Title: N/A

Island Survey Systems
CLEAR, PRECISE, EXPERIENCED

Suncourt, Playstreet Lane, Ryde, IOW, PO33 3LJ Tel: 07966841698
www.islandsurveysystems.co.uk info@islandsurveys.co.uk

Scale @ A4: 1:250	Date Drawn: N/A	Drawn By: A.J.F
----------------------	--------------------	--------------------

Checked By: M.D.F	Drawn On: AUTOCAD
----------------------	----------------------


Dwg no.: N/A	Rev: 1
-----------------	-----------

Unknown Wall Thickness

Unknown Wall Thickness


Unknown Wall Thickness

Inaccessible/Ceased Locks

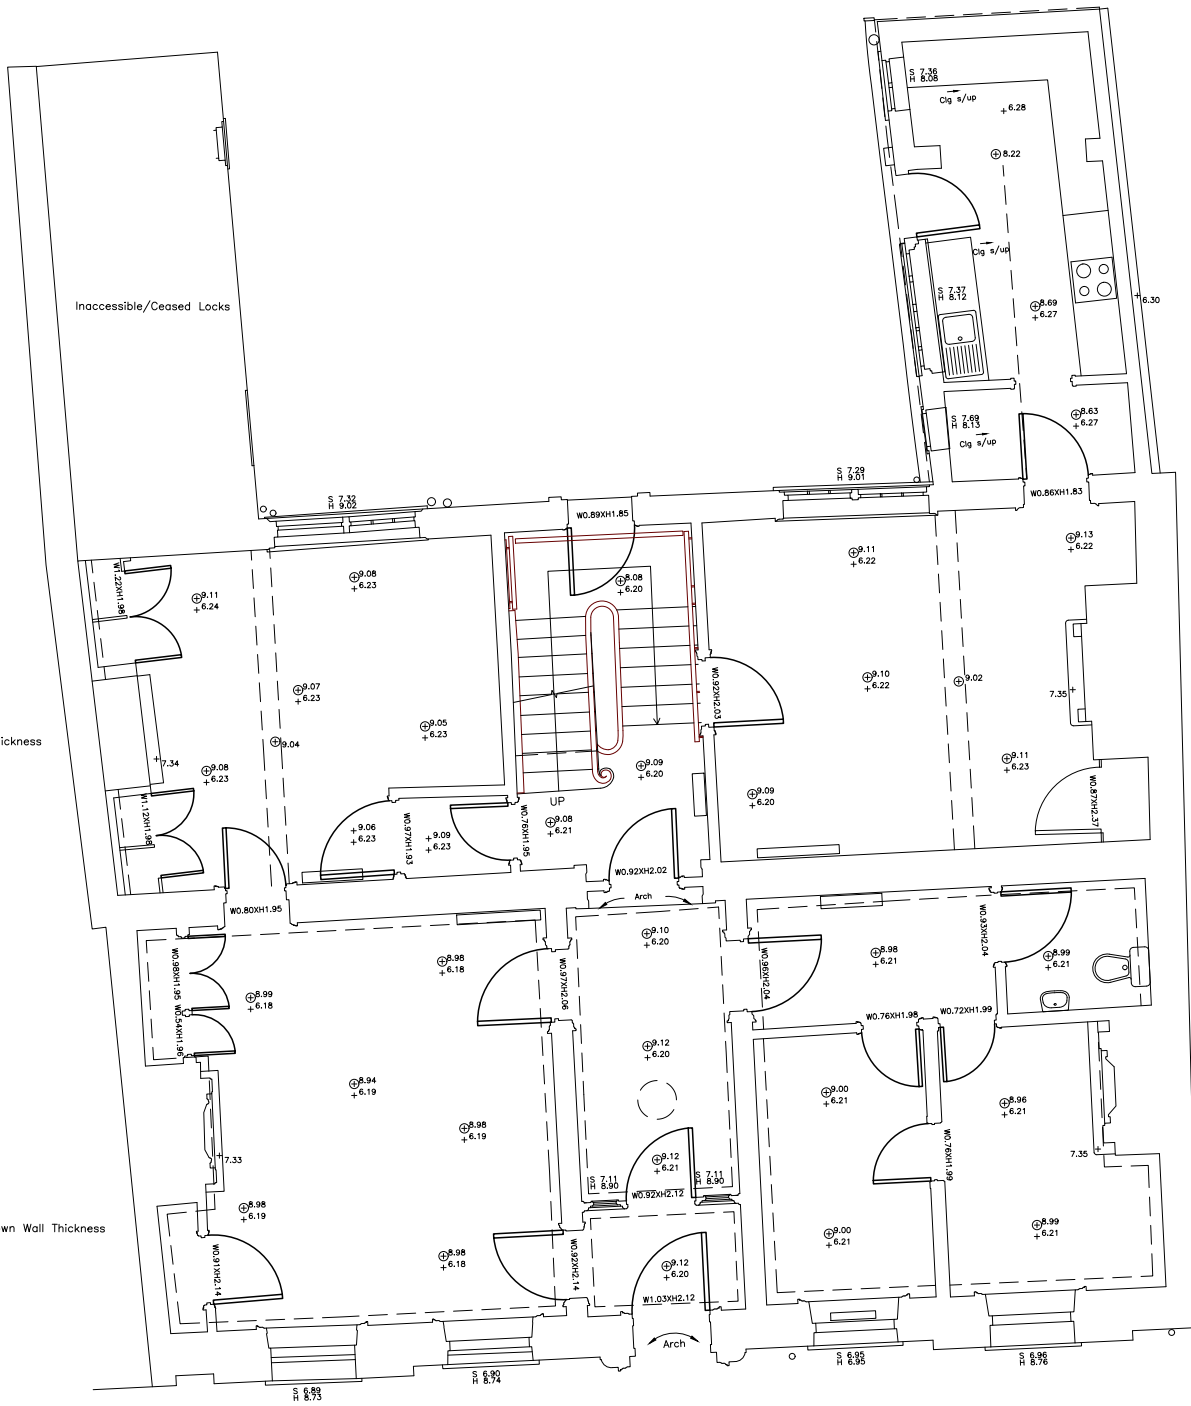

Drawing Key

	Survey Station	DH	Door Height
	Level	Elec	Electric Box
	Direction	F-C	Floor to Cill
	Ceiling Detail	IC	Inspection Cover
	Fenceline	LP	Lamp Post
	Ceiling Height	RAD	Radiator
	Elevation Level	RWP	Rain Water Pipe
	Bollard	SB	Sign Board
	Beam Height	VP	Vent Pipe
	BSH Beam Start Height	WV	Water Valve
	C-H Cill to Head	WM	Water Meter
	CL Cover Level		

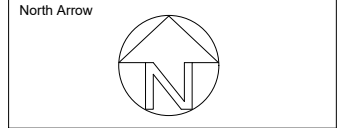

This drawing and the information contained is the property of Island Survey Systems Ltd and is not to be copied or published without their written consent

Client: SAMPLE FLOORPLAN

Job: N/A

Drawing Title: SAMPLE FLOORPLAN

Island Survey Systems
CLEAR, PRECISE, EXPERIENCED

Suncourt, Playstreet Lane, Ryde, IOW, PO33 3LJ Tel: 07966841698
www.islandsurveysystems.co.uk info@islandsurveys.co.uk


Scale @ A4: 1:100	Date Drawn: N/A	Drawn By: A.J.F
----------------------	--------------------	--------------------


Checked By: M.D.F	Drawn On: AUTOCAD
----------------------	----------------------

Invoice no.: N/A	Rev: 1
---------------------	-----------

Main Building Ground Floor Plan


1:100

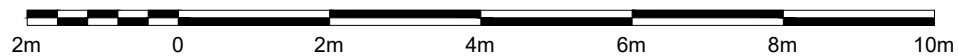

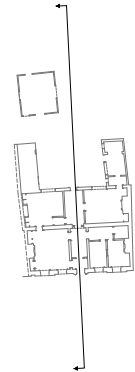

SECTION_1

1:250

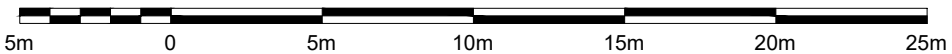

Drawing Key			
	Survey Station	DH	Door Height
	Level	Elec	Electric Box
	Direction	F-C	Floor to Cill
	Presumed	IC	Inspection Cover
	Fenceline	LP	Lamp Post
	Ceiling Height	RAD	Radiator
	Elevation Level	RWP	Rain Water Pipe
	Bollard	SB	Sign Board
	Beam Height	VP	Vent Pipe
	Beam Start Height	WV	Water Valve
	C-H	WM	Water Meter
	Cover Level		

This drawing and the information contained is the property of Island Survey Systems Ltd and is not to be copied or published without their written consent

Client: SAMPLE SECTION DRAWING

Job: N/A

Drawing Title: SAMPLE SECTION DRAWING

IslandSurvey Systems
CLEAR, PRECISE, EXPERIENCED

Suncourt, Playstreet Lane, Ryde, IOW, PO33 3LJ Tel: 07966841698
www.islandsurveysystems.co.uk info@islandsurveys.co.uk

Scale @ A4: 1:250	Date Drawn: N/A	Drawn By: A.J.F
----------------------	--------------------	--------------------

Checked By: M.D.F	Drawn On: AUTOCAD
----------------------	----------------------

Invoice no.: N/A	Rev: 1
---------------------	-----------